


Well Construction Details and Log of Boring RIPZ-09

Final Remedial Investigation Report
Casmalia Resources Superfund Site
Casmalia, California

PLATE

E9-18

DRAWN	JOB NUMBER	CHECKED	CHK'D DATE	APPROVED	APPR'D DATE
CN	4088097619	WJF	1/11	WBC	1/11

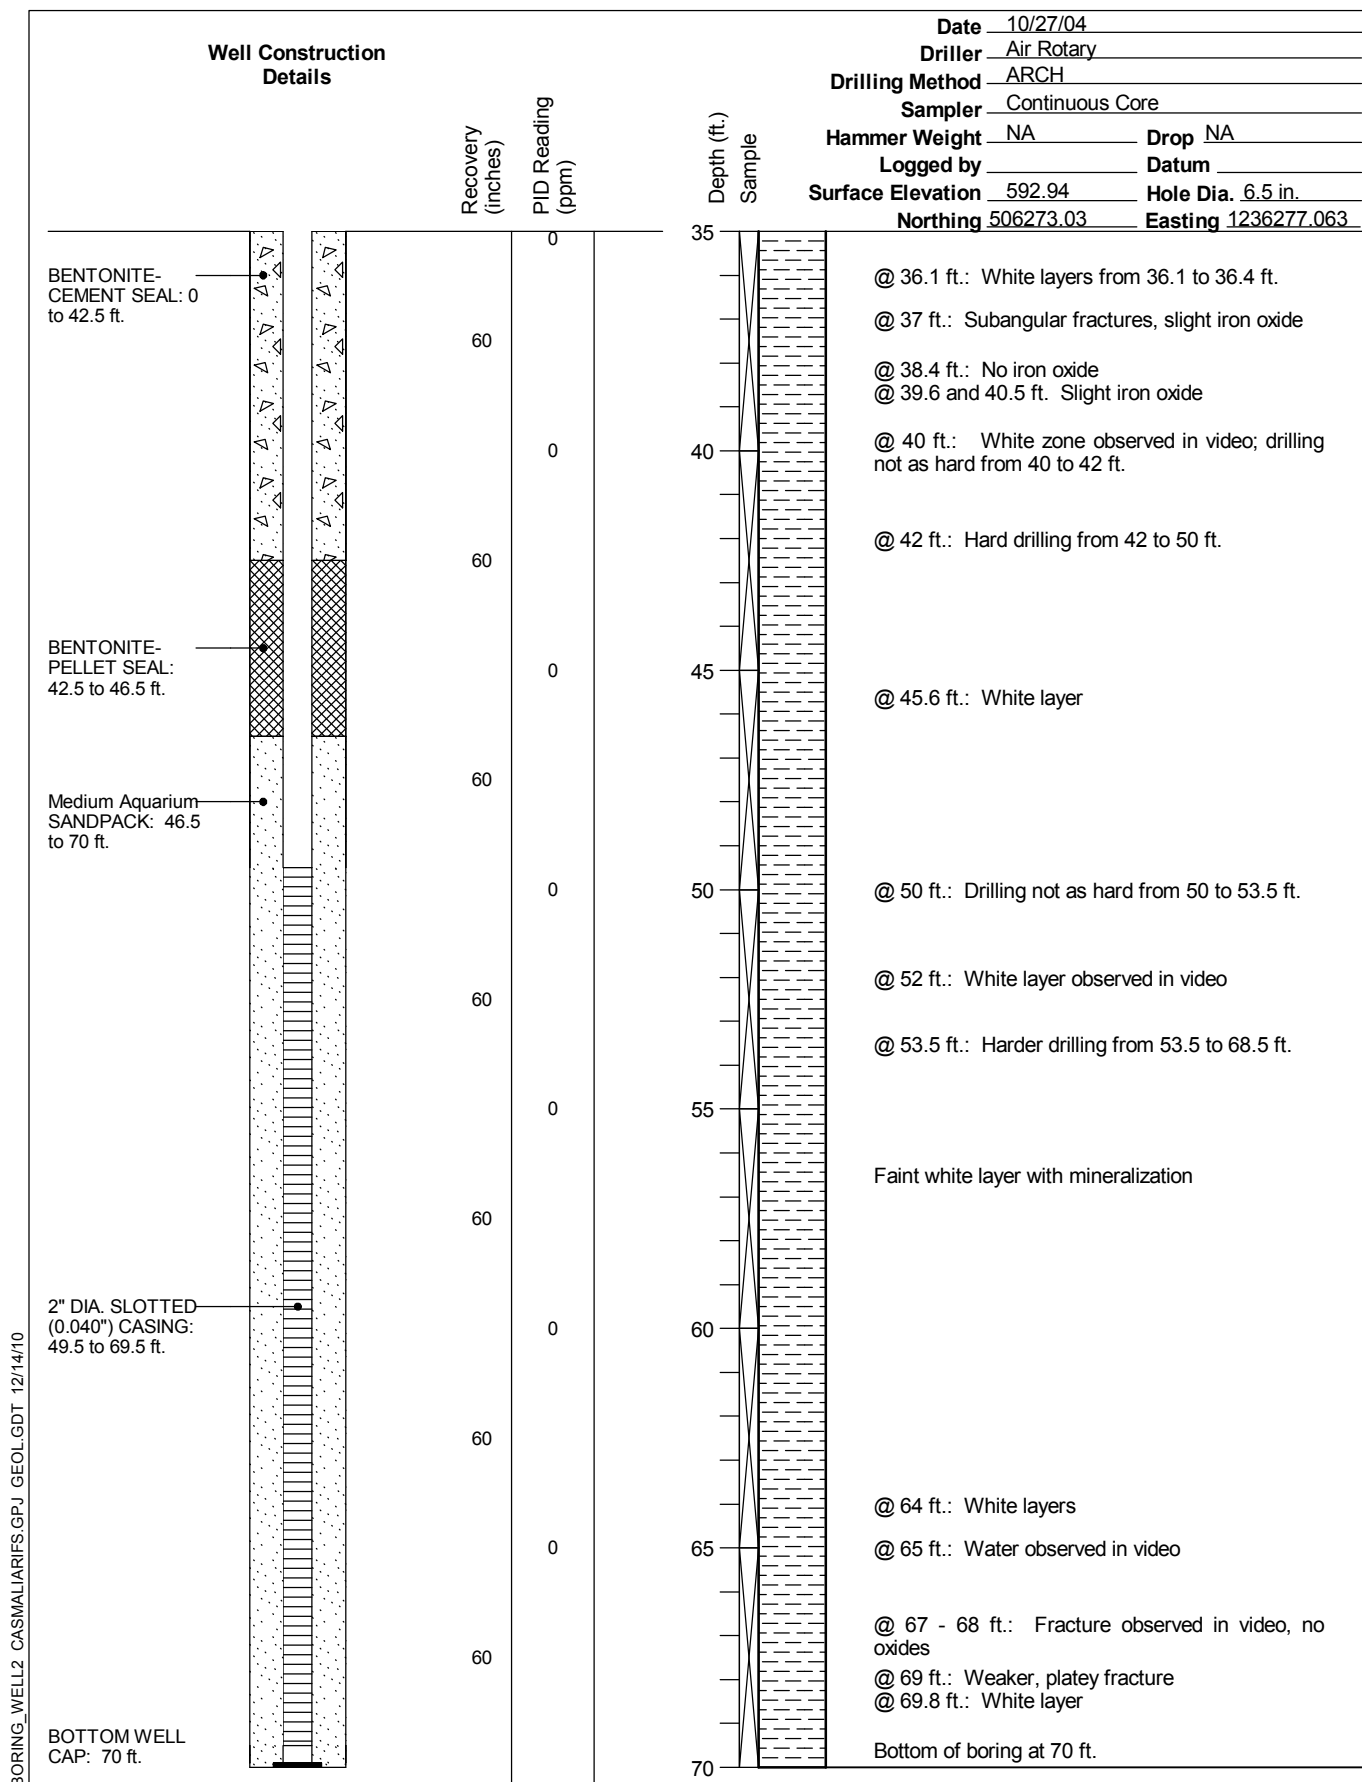

Well Construction Details and Log of Boring RIPZ-09

PLATE

Final Remedial Investigation Report
Casmalia Resources Superfund Site
Casmalia, California

E9-18

DRAWN	JOB NUMBER	CHECKED	CHK'D DATE	APPROVED	APPR'D DATE
CN	4088097619	WJF	1/11	WBC	1/11